


DO NOT SCALE

INSTALLATION

ANCHOR	M8	CODE	DNP08	SCREW	12 GAUGE	HOLE Ø	8mm
--------	----	------	-------	-------	----------	--------	-----

# MFSS75

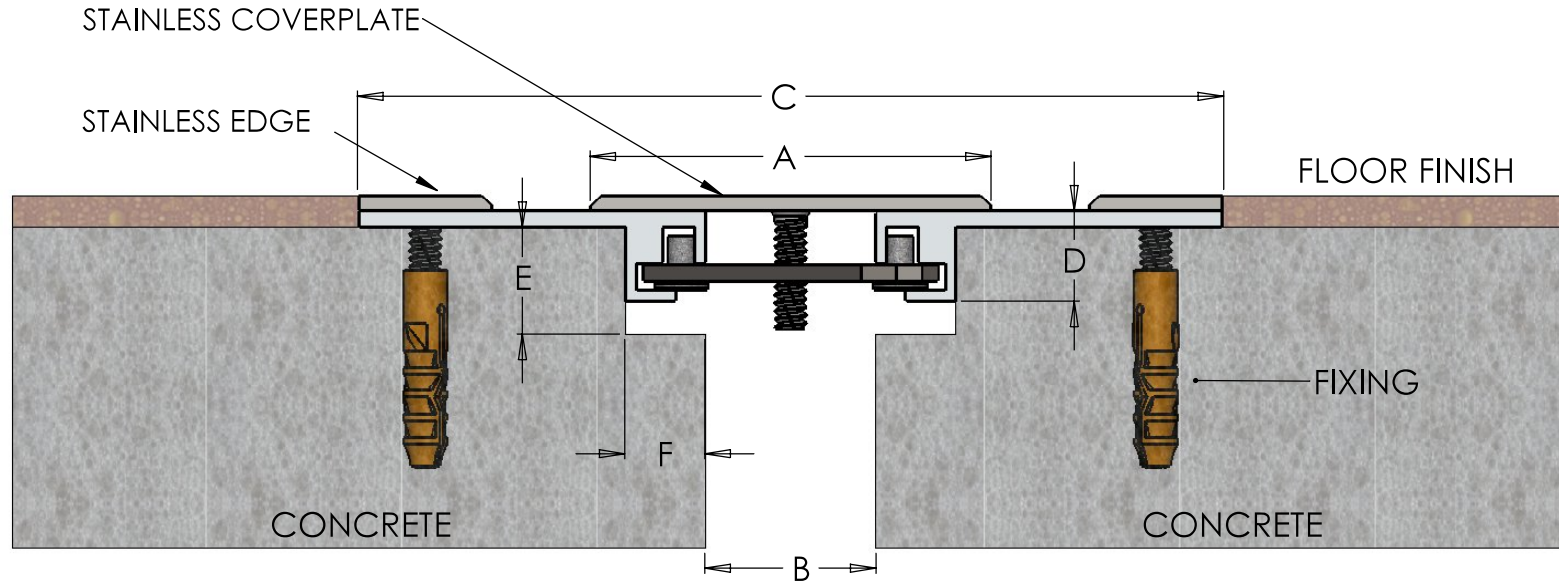

MFSS75		
A	COVERPLATE	3 X 75mm
B	GAP (MIN, MID, MAX)	(7,31,55)mm
C	OVERALL WIDTH (MIN, MID, MAX)	(137,161,185)mm
D	BASE HEIGHT	16.8mm
E	BLOCKOUT HEIGHT	20mm
F	BLOCKOUT WIDTH	15mm
	MOVEMENT	42mm

CONCEPT NO: C000506

## CONCEPT DRAWING



### MISKA

ENGINEERED ARCHITECTURAL PRODUCT  
 PHONE (+617) 3277 7077  
 (+617) 3277 8858  
 EMAIL ENQUIRES @ MISKA.COM.AU  
 WEB WWW://MISKA.COM.AU

DRAFTED:	PG	DATE:	02.08.11
VERIFIED:	NJ	SCALE:	1:1
TITLE:	MFSS75		
DWG NO:	C000506		
SHEET SIZE	A3	REVISION	A
		SHEET 1 OF 1	

THIS DRAWING IS COPYRIGHT AND THE PROPERTY OF MISKA PTY. LTD. AND MUST NOT BE REPRODUCED WITHOUT WRITTEN PERMISSION